




www.theDSgroup.com

**Tomorrow's Innovative Solutions for Today's Doors & Windows**

The DS Group Of Companies: Draftseal®, Kristrack®, Eclipse Architectural® & DSD Hardware

# DraftSeal®

## Extra Wide Heavy Duty (H) Threshold

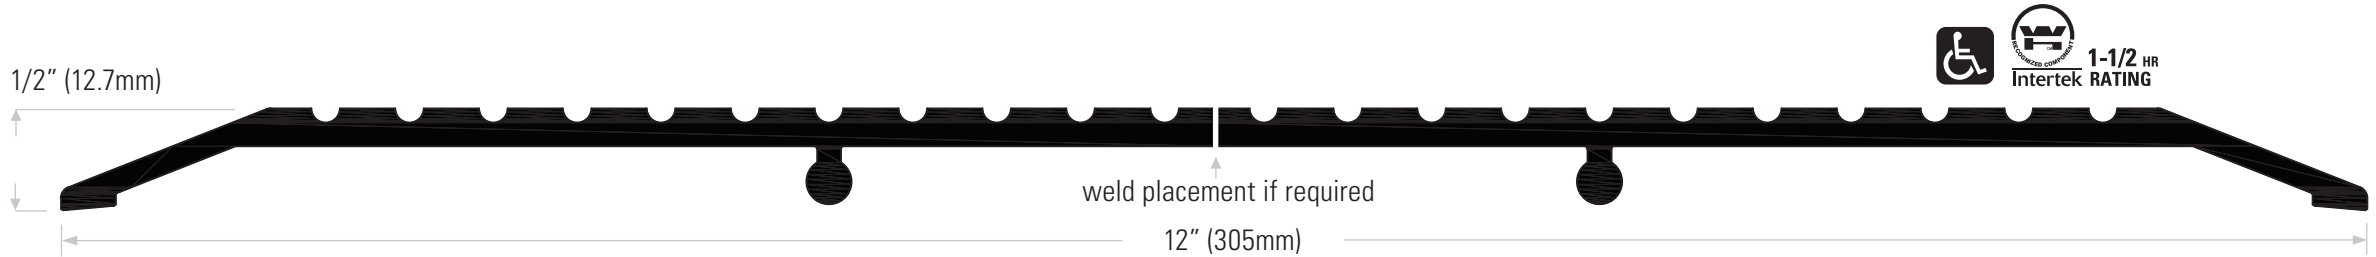

**DS1200HA** (2 piece) extruded aluminum mill finish, not welded

**DS1200HWA** Extruded aluminum mill finish, welded

**NOTE:** This thresholds is non-returnable & is available in the following NET lengths: 36-1/2" (927mm), 49" (1245mm), 73" (1854mm), 110" (2794mm), 147" (3734mm).

Extra wide thresholds are standard punched or drilled unless otherwise specified.

**DS2648**  
PVC protective tape, apply to any sill or threshold. Purchase by roll. 4" (101mm), 6" (154mm), 8" (203mm), 12" (304mm) widths.

### Head Office & Manufacturing Centre - Vancouver, Canada

7470 Buller Avenue, Burnaby, B.C. V5J 4S5 Canada » www.theDSgroup.com » info@theDSgroup.com » Ph: (604) 451-1080

Outside Vancouver, BC use toll free numbers Ph: 1-888-520-9009 Fax: 1-800-567-2887

**Branch Offices & Manufacturing Centres:** Toronto, Canada & Los Angeles, USA » THE DS GROUP IS THE BRAND IMAGE OF A.K. DRAFT SEAL LTD.

© COPYRIGHT A.K. DRAFT SEAL LTD | This drawing remains the property of A.K. Draft Seal and all its affiliates. The information contained in this drawing is not to be disclosed to any party without written approval from A.K. Draft Seal.