



www.theDSgroup.com


Tomorrow's Innovative Solutions for Today's Doors & Windows

The DS Group Of Companies: Draftseal®, Kistrack®, Eclipse Architectural® & DSD Hardware

DraftSeal®

Residential Product: Inswing Sill

DS812V  20 MIN

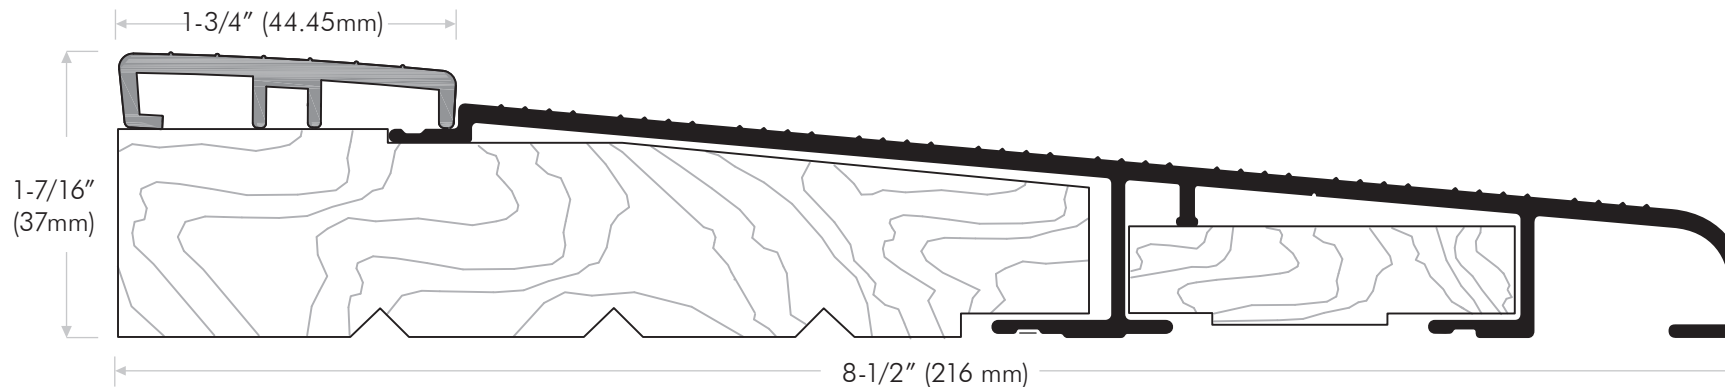

DS812AVT Extruded aluminum sill, mill finish with fixed vinyl top, tan. Lengths available: 108" (2743mm) & 186" (4724mm)

DS812DVBL Bronze anodized with fixed vinyl top, black. Lengths available: 108" (2743mm) & 186" (4724mm)

Head Office & Manufacturing Centre - Vancouver, Canada

7470 Buller Avenue, Burnaby, B.C. V5J 4S5 Canada

Ph: (604) 451-1080 • Fax: (604) 451-1140 • info@theDSgroup.com • Outside Vancouver, BC use toll free numbers Ph: 1-888-520-9009 Fax: 1-800-567-2887

Branch Offices & Manufacturing Centres | Eclipse Architectural® Corporate Showrooms

Toronto, Canada & Los Angeles, USA

Vancouver & Toronto, Canada • Los Angeles, California & Honolulu, Hawaii USA

THE DS GROUP IS THE BRAND IMAGE OF A.K. DRAFT SEAL LTD.

© COPYRIGHT 2013 • DS GROUP® & DRAFTSEAL®